



KEY PLAN :-NTS

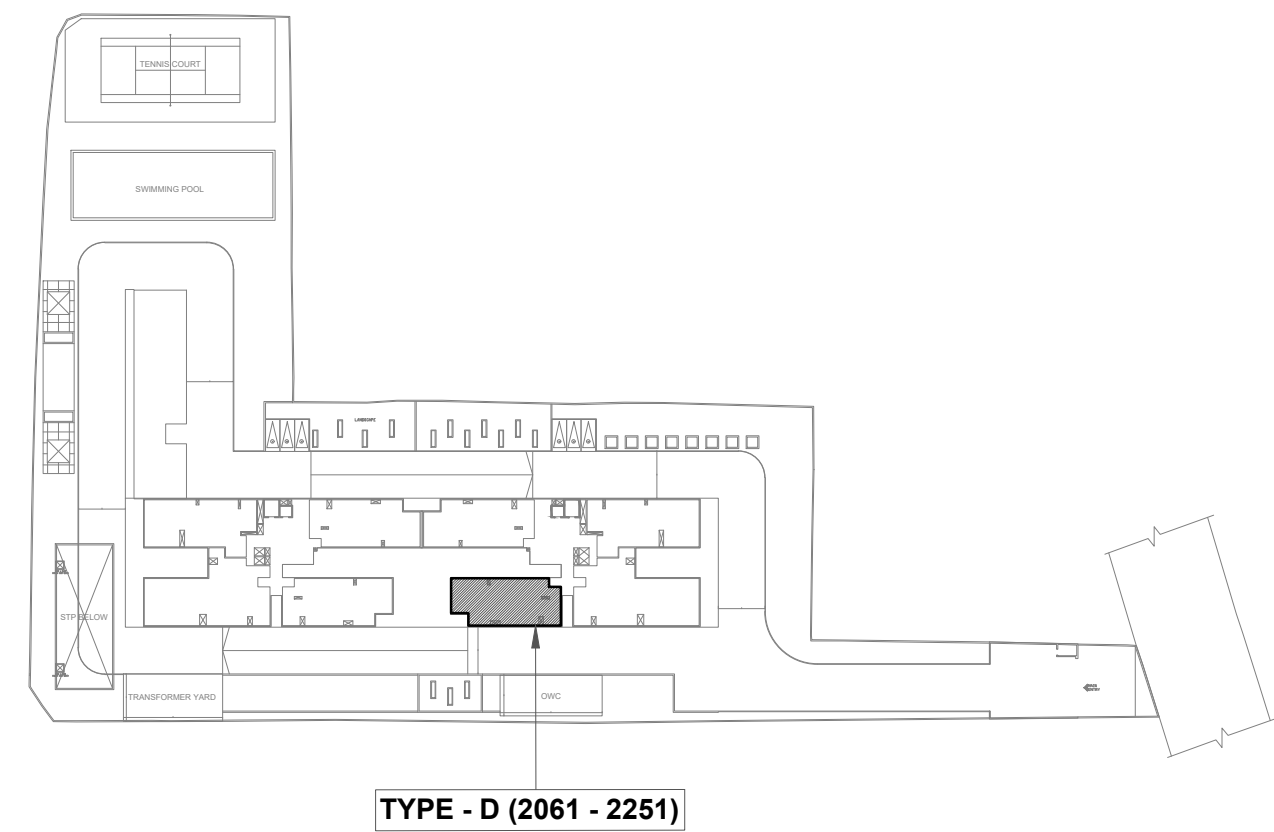

APT NOS.
2061
2071
2081
2091
2101
2111
2121
2131
2141
2151
2161
2171
2181
2191
2201
2211
2221
2231
2241
2251

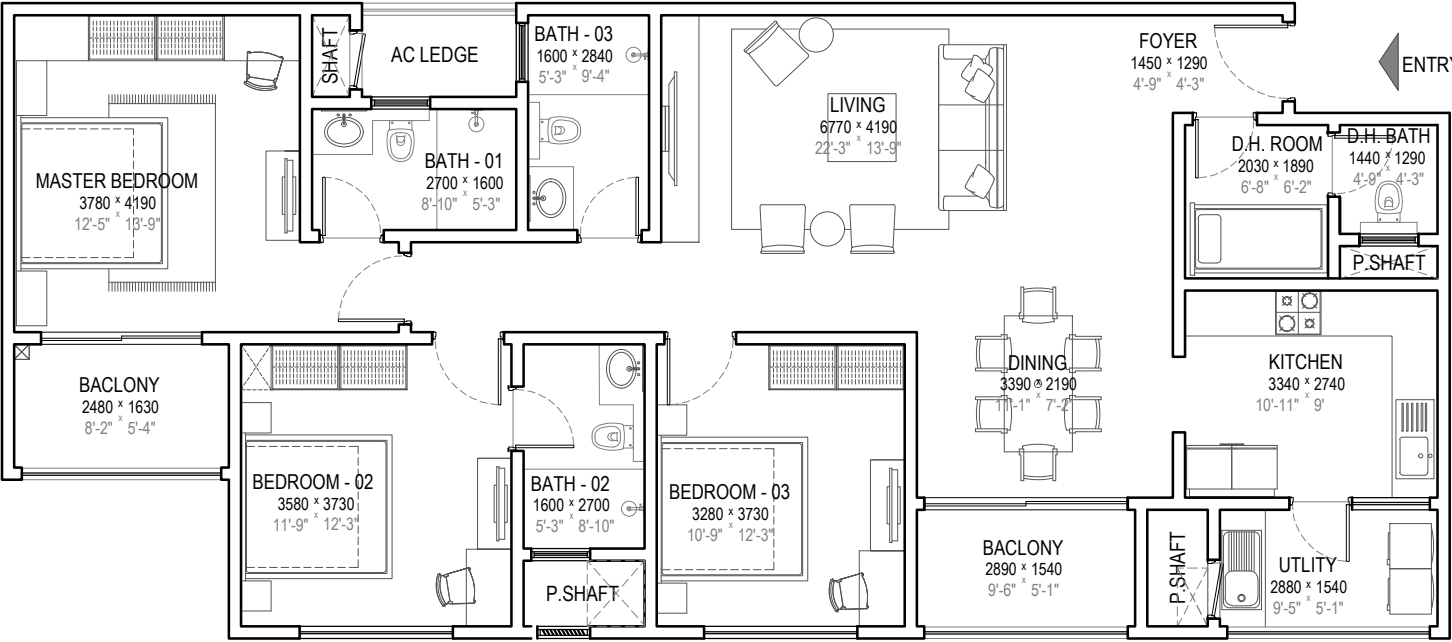

NOTE:
* THE SIZE, SHAPE, POSITION OF WINDOWS, DUCTS, TERRACES AND BALCONIES ARE SUBJECT TO CHANGE AFTER FINALISATION OF ELEVATIONS AND APPROVAL OF STATUTORY BODIES.
* THE FURNITURE IS NOT PART OF THE STANDARD FIXTURES. IT IS ONLY TO INDICATE THE SPACE AVAILABLE & THE LIKELY POSITION OF ELECTRICAL POINTS.
* ROOM SIZE INDICATED ARE STRUCTURAL AND ACTUAL MAY VARY DUE TO FINISHES.

REVISIONS		
SL. NO.	DATE	REVISIONS
R1	11-06-19	REVISED DH ROOM & DH TOILET LAYOUT

.....
(GEETHA K NAIR)

PROJECT TITLE

SOBHA RAJ VILAS
AT BENGALURU

DRAWING TITLE

TYPE - D (2061-2251)
TYPICAL FLOOR PLAN (6TH-25TH)
WING - 2

NORTH

N

SCALE

1:100

DRAWING NO.

AM-10 (R1)
MARKETING DRAWING

DATE

11-06-2019

SOBHA Ltd.
ARCHITECTS, ENGINEERS, BUILDERS AND DEVELOPERS
SCO, DEVARABISANAHALLI, SARJAPUR-MARTHAHALLI, ORR
BELLANDUR, BANGALORE 560103 TEL: 91 80 48320000
Email: architects@sobha.co.in