
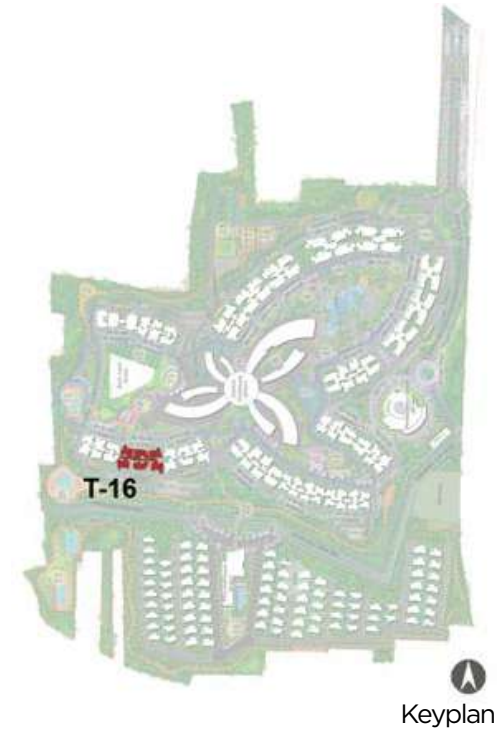


TYPICAL FLOOR PLAN

BUIDING - 07 TOWER - 16
(3 - 17, 19 - 26, 28 - 35, 37, 38th Floor)

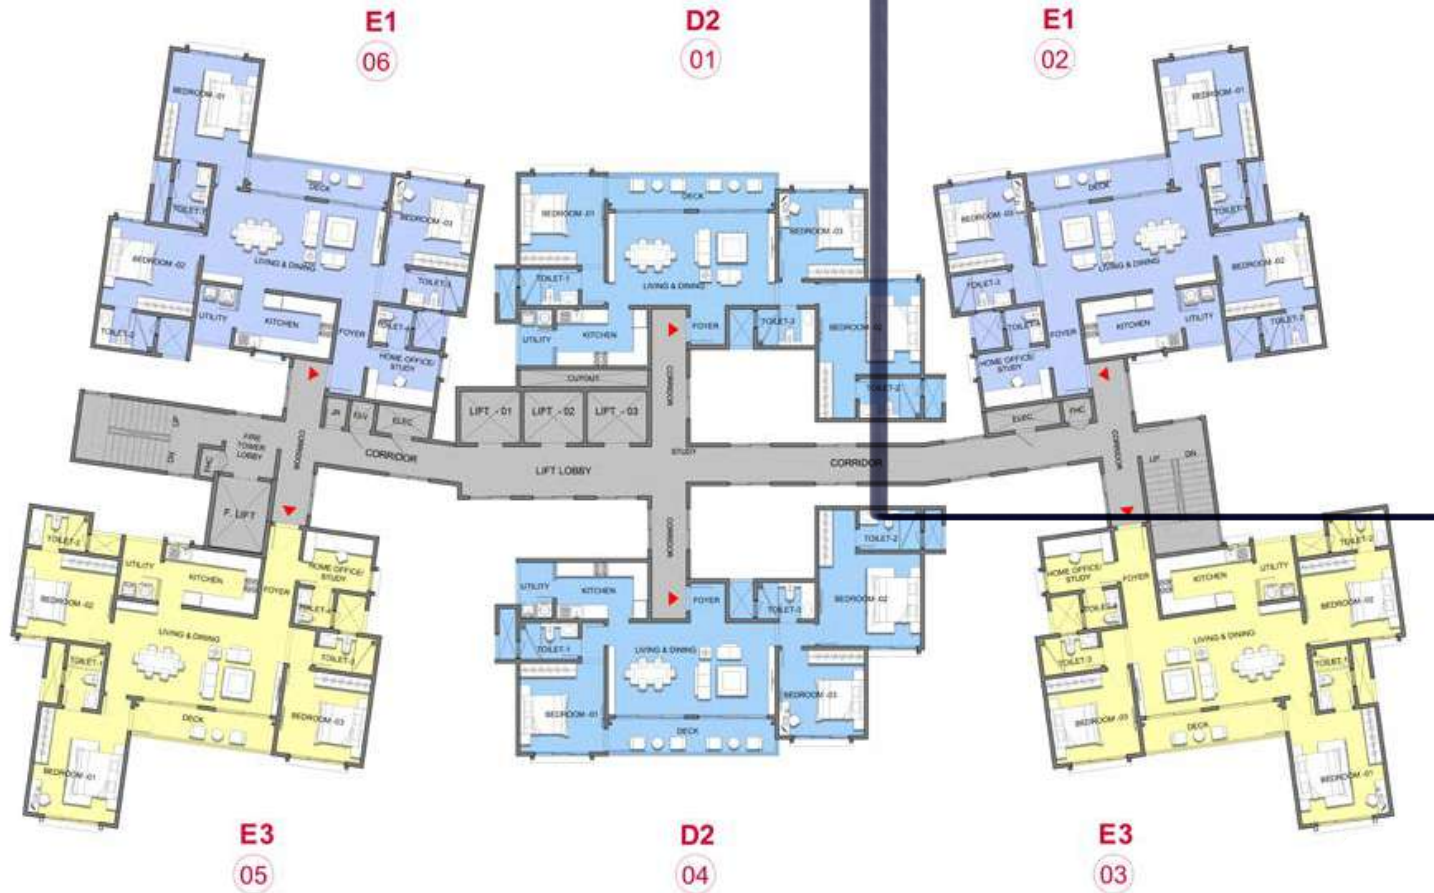

Keyplan

Building - 07 Tower 16 - Typical Floor			
Color / Unit Nos.	Type		Saleable SFT
	Unit Type	No. of Bed	
01	D2	3 BED 3T (S)	1,810
02	E1	3 BED 3T	1,960
03	E3	3 BED 3T	1,960
04	D2	3 BED 3T (S)	1,810
05	E3	3 BED 3T	1,960
06	E1	3 BED 3T	1,960

